




ELEVATION
SCALE: 1/100

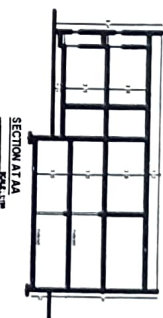


SCALE: 1/100

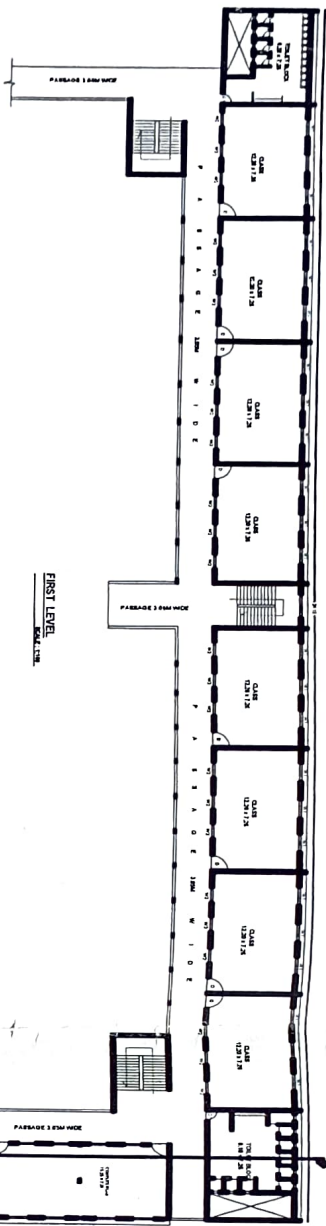


FIRST LEVEL
SCALE: 1/100

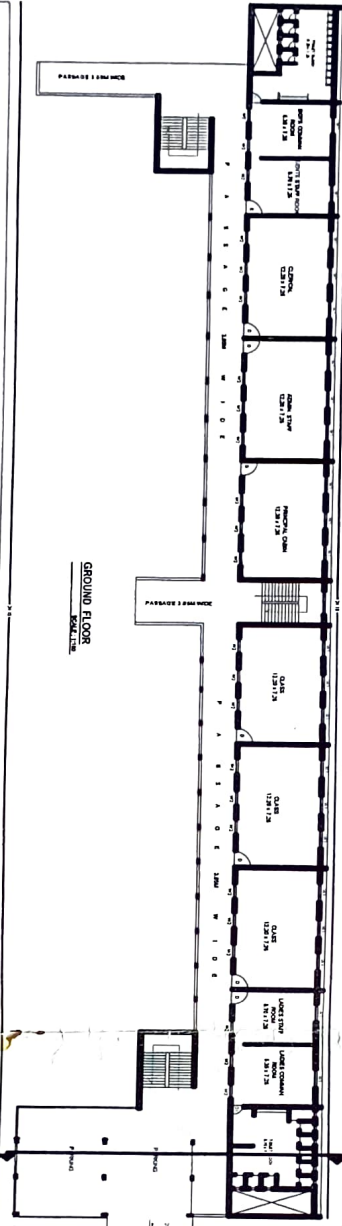



GROUND FLOOR
SCALE: 1/100

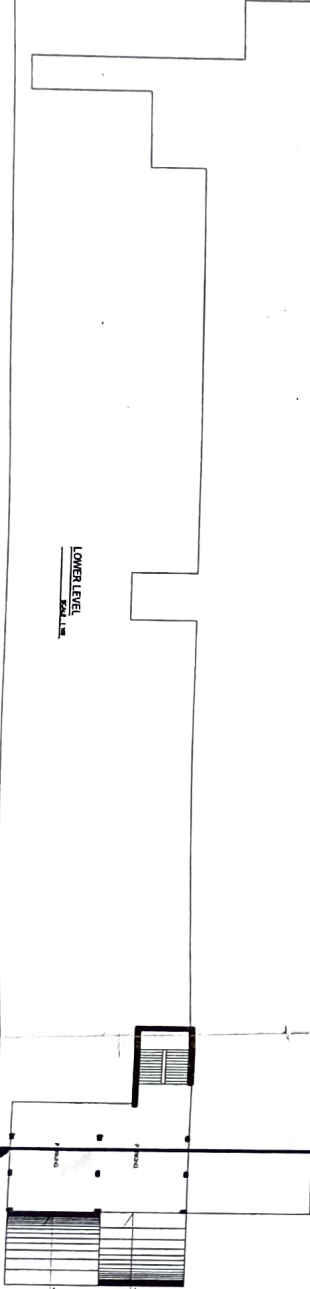

LOWER LEVEL
SCALE: 1/100

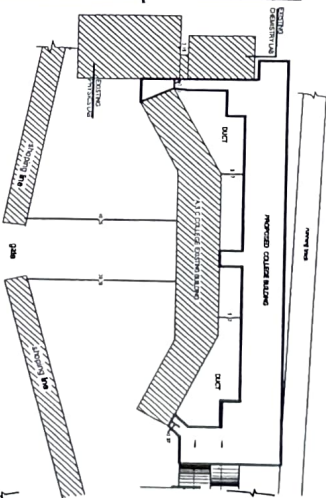

SITE PLAN
SCALE: 1/100

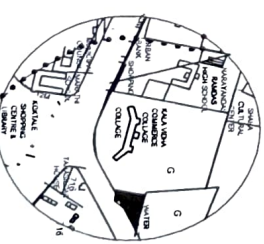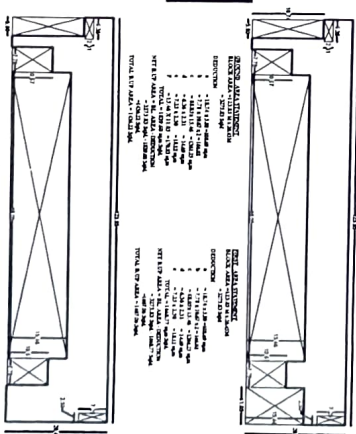

LOCATION MAP

STAMP OF APPROVAL

AREA STATEMENT

PLOT AREA	SqM
PERMISSIBLE F.S.I. (1) =	SqM
PERMISSIBLE GROUND COVERAGE	SqM
PROP. GRO FLOOR AREA	= 1426.22 SqM
PROP. FIRST FLOOR AREA	= 1907.76 SqM
PROP. SECO FLOOR AREA	= 1907.76 SqM
TOTAL B.U.P AREA	= 1/2
F.S.I. CONSUMED	= 1/2

BRIEF SPECIFICATIONS

R.C.C. FRAME STRUCTURE
R.C.C. SLAB WITH W.P.C.
R.C.C. STAIRCASE T = 0.25M, R = 0.17M
0.15M B.B. MASONRY EXTERNALLY
SAND FACED PLASTER INTERNALLY

SCHEDULE FOR OPENINGS

DOORS	WINDOW
D1: 1.50M X 2.10M	W1: 1.50M X 1.20M
D2: 1.50M X 2.10M	W2: 1.50M X 1.20M
D3: 0.75M X 2.10M	V: 0.60M X 0.50M

LEGENDS

PROPOSED CONSTRUCTION SHOWN RED
PROPOSED FLOT SHOWN BLACK
PROJECT
PROPOSED CONSTRUCTION OF ART SCIENCE
COLLEGE BUILDING AT INDAUPUR
FOR INDAUPUR TALUKA SHIKSHAN
PRASARAK MANDAL









OWNERS SIGN

ARCHITECTS NAME AND SIGN

RANESH'S PRADYAT
AND ASSOCIATES
ARCHITECTS AND
INTERIOR DESIGNERS
COLLECT SHOPPING CENTRE SHOP NO. 42
INDAUPUR PH. 421112500








DATE

PRINCIPAL
ARTS, SCIENCE AND
COMMERCE COLLEGE

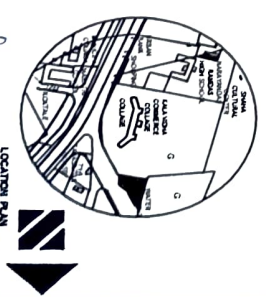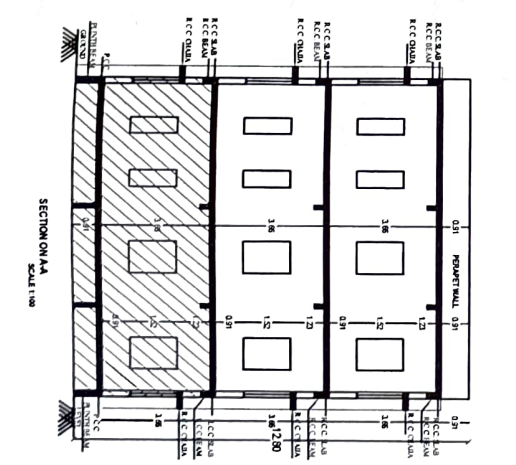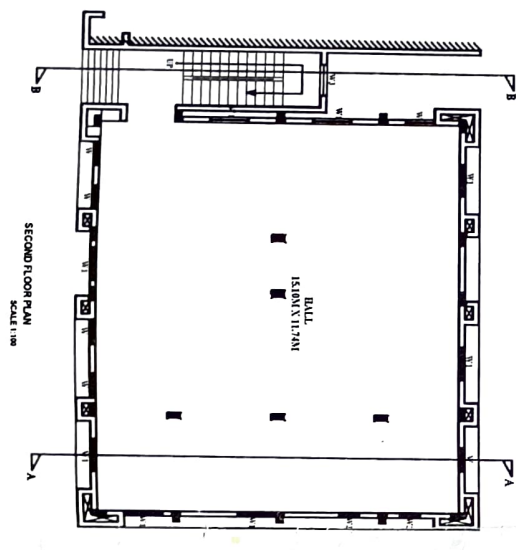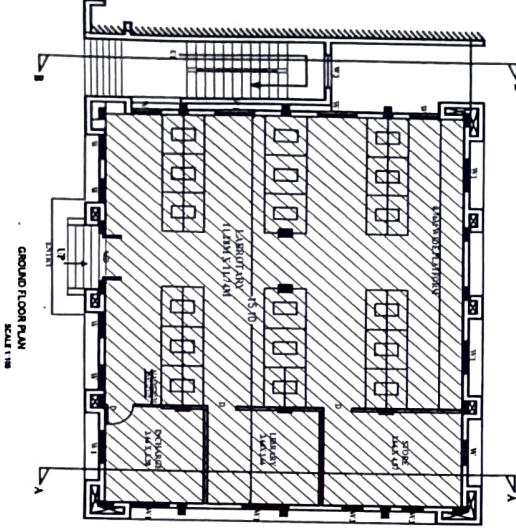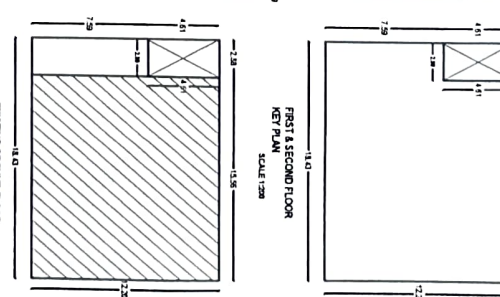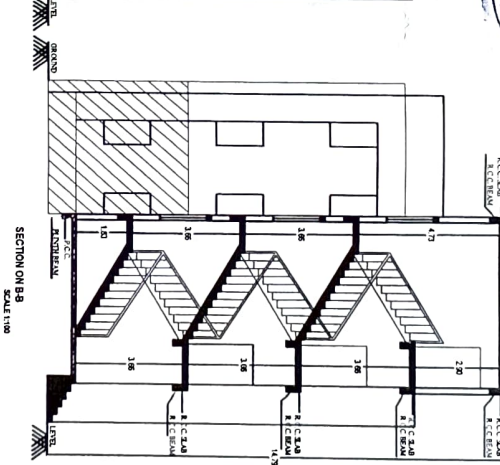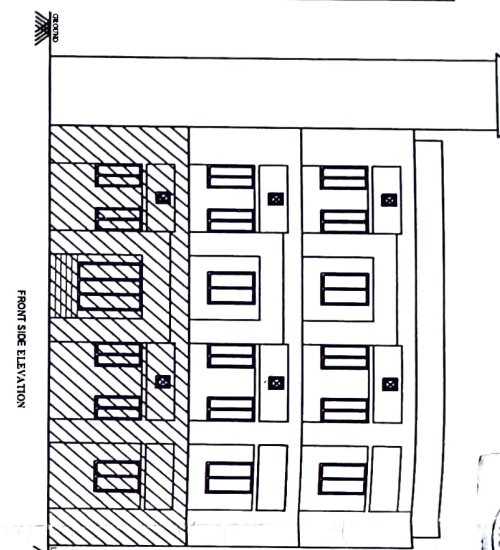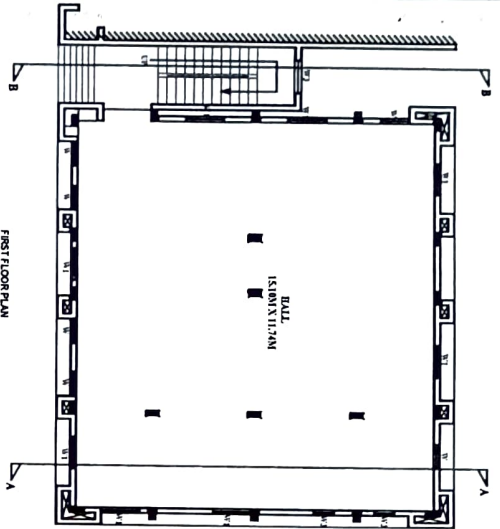



[illegible]

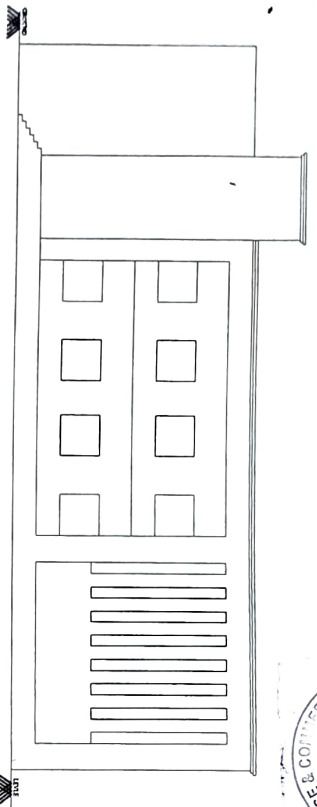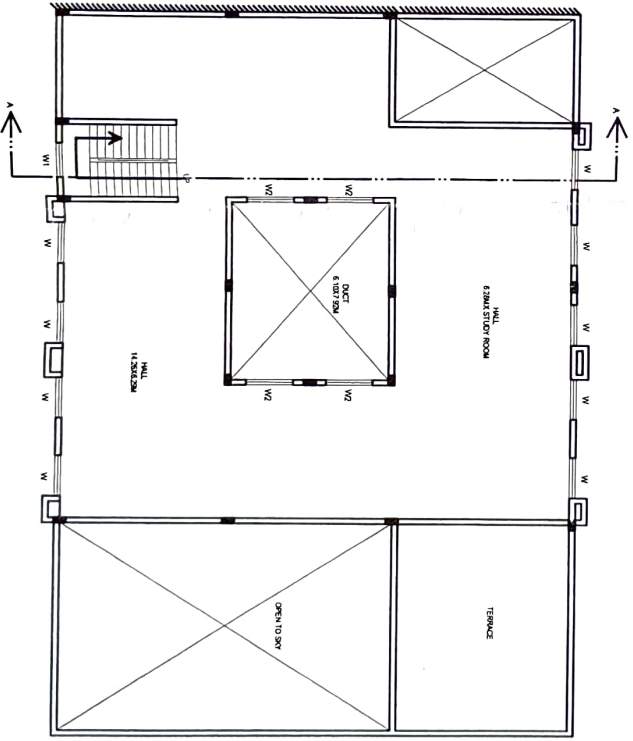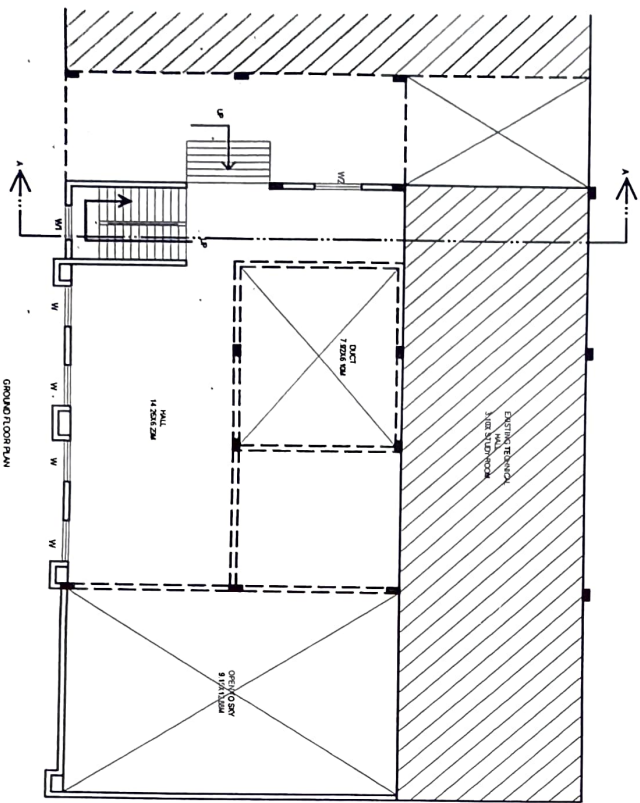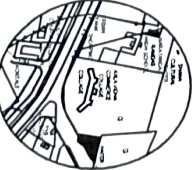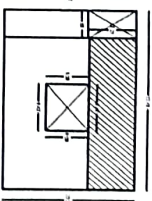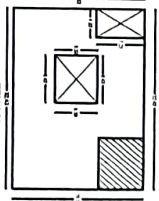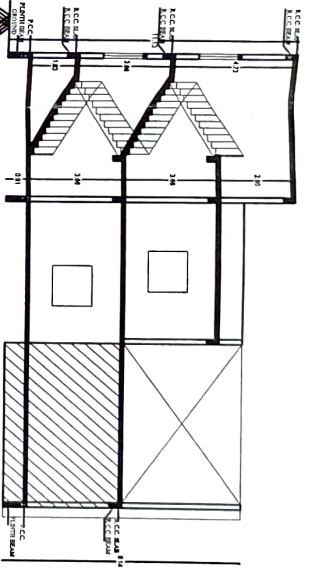SECTION ON A-A
SCALE 1:100


AREA CALCULATION	
TOTAL GROUND FLOOR AREA =	862.17 sq m
DEDUCTION 1) =	66.20 sq m
2) =	123.23 sq m
TOTAL LUP AREA =	772.74 sq m
TOTAL FIRST FLOOR AREA =	862.17 sq m
DEDUCTION 1) =	66.20 sq m
2) =	123.23 sq m
TOTAL 2 ND FLOOR AREA =	862.17 sq m
TOTAL AREA =	2523.04 sq m

[illegible]

SCALE 1:100

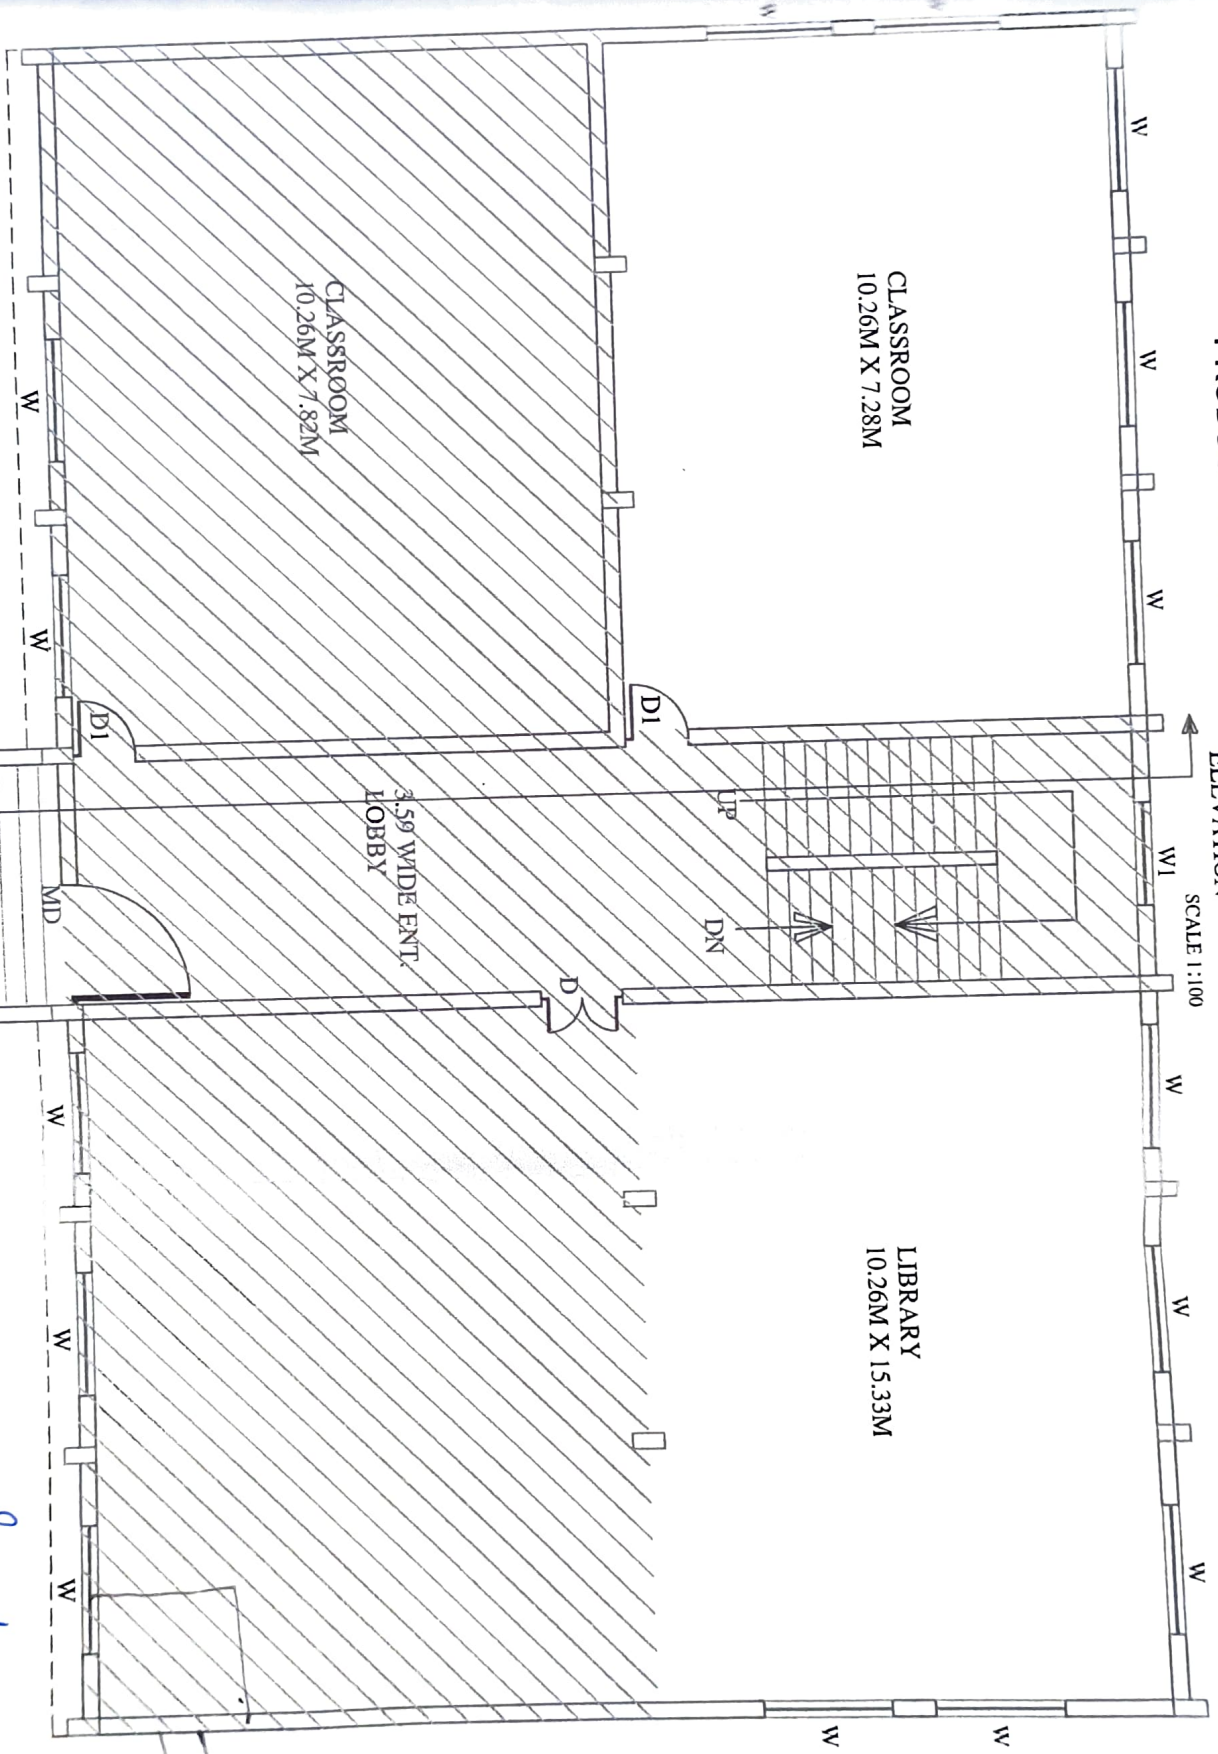

GROUNDFLOOR PLAN
SCALE 1:100

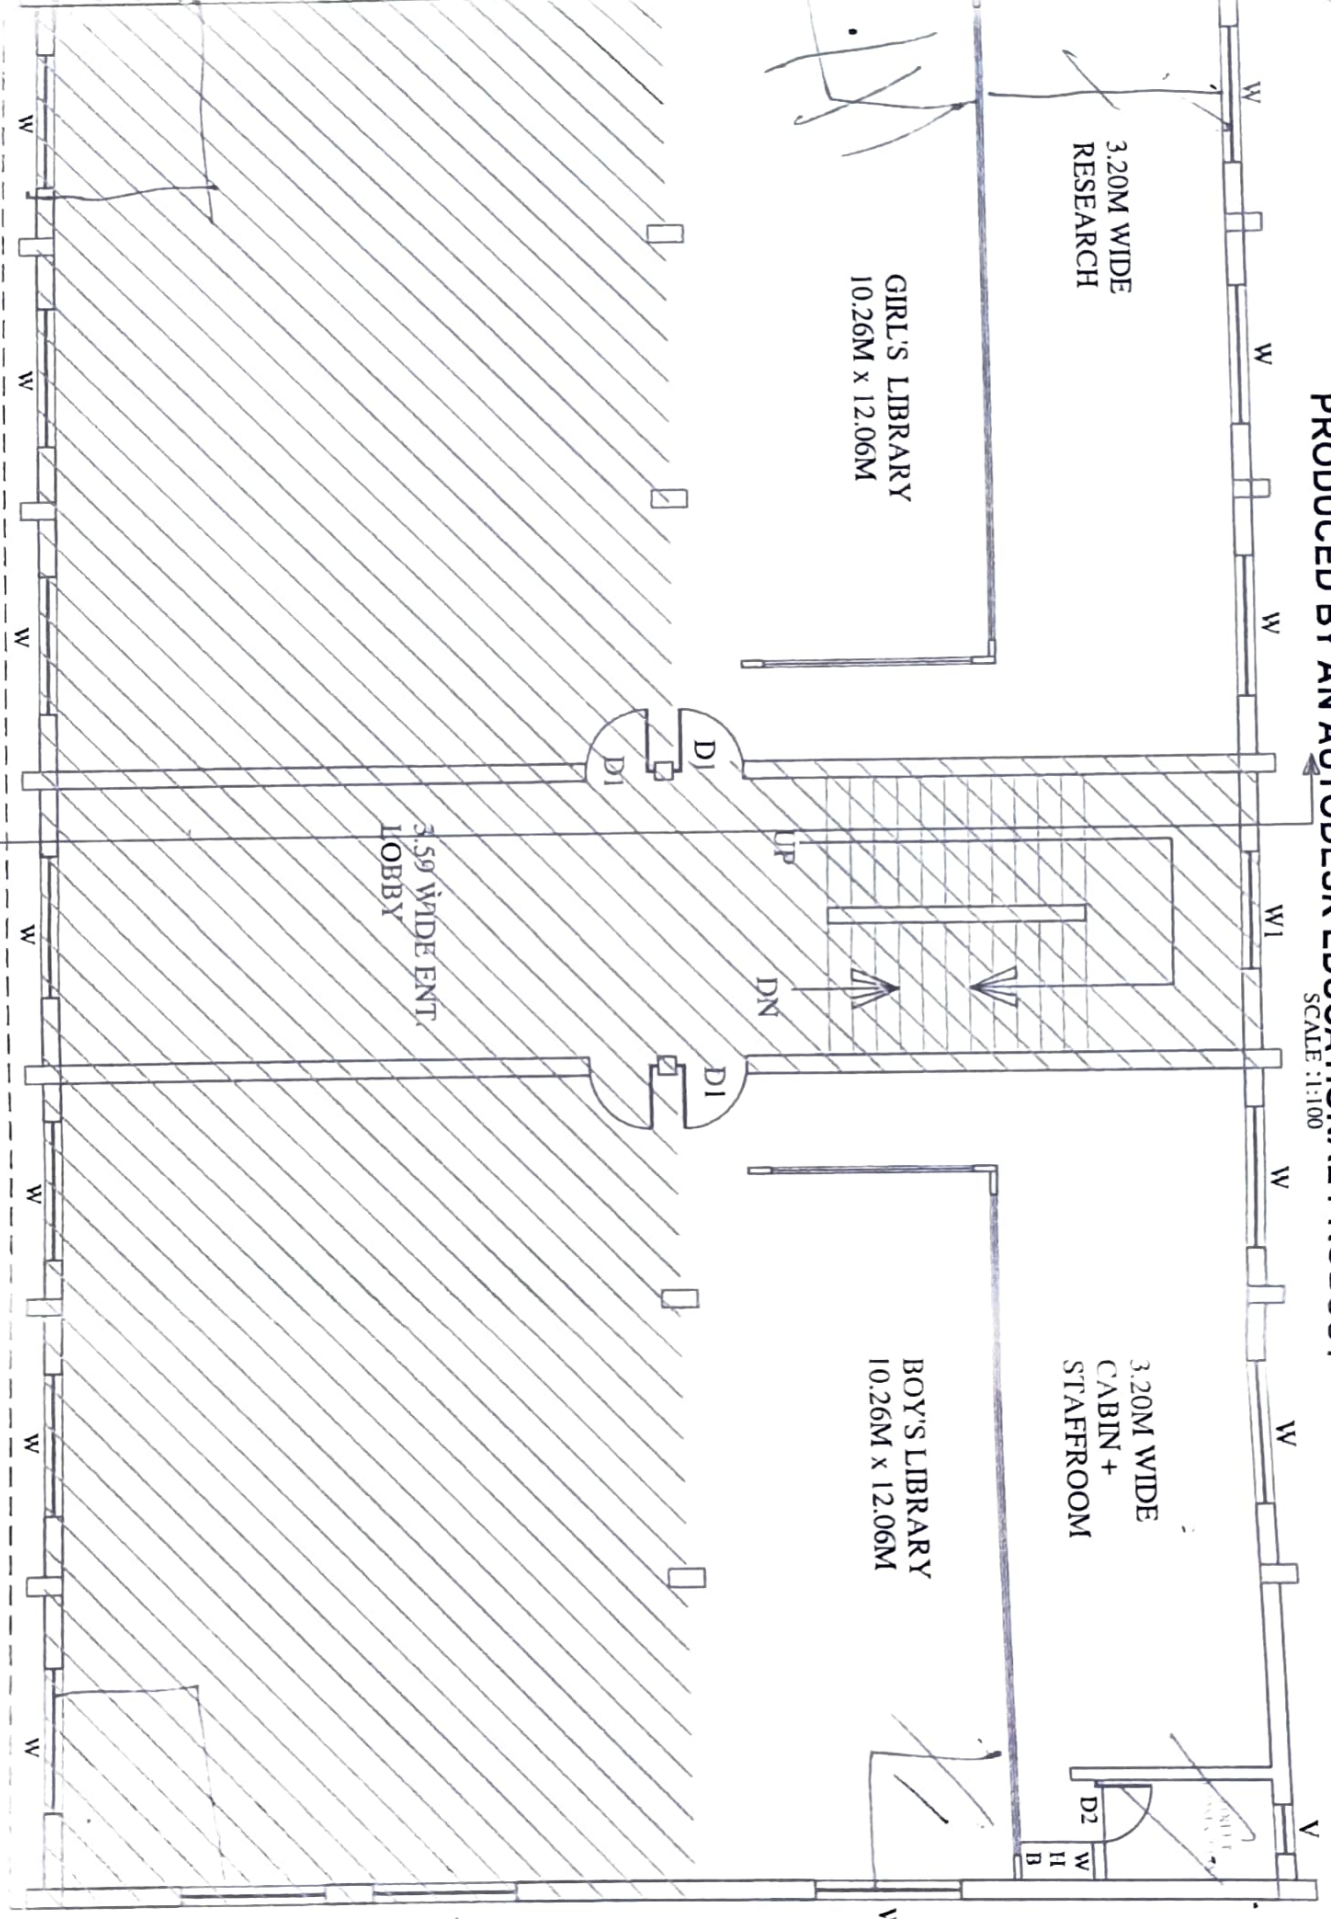

FIRST FLOOR PLAN
SCALE: 1:100

for PRINCIPAL
ARTS, SCIENCE AND
COMMERCE COLLEGE
1340, DIST - PUNE

CLASSROOM
10.26M X 7.28M

D1

UP

DN

D1°

TERESS
24.57M X 7.82M

CLASSROOM
10.26M X 7.28

D2

TOILET
2.13M X 1.22M